


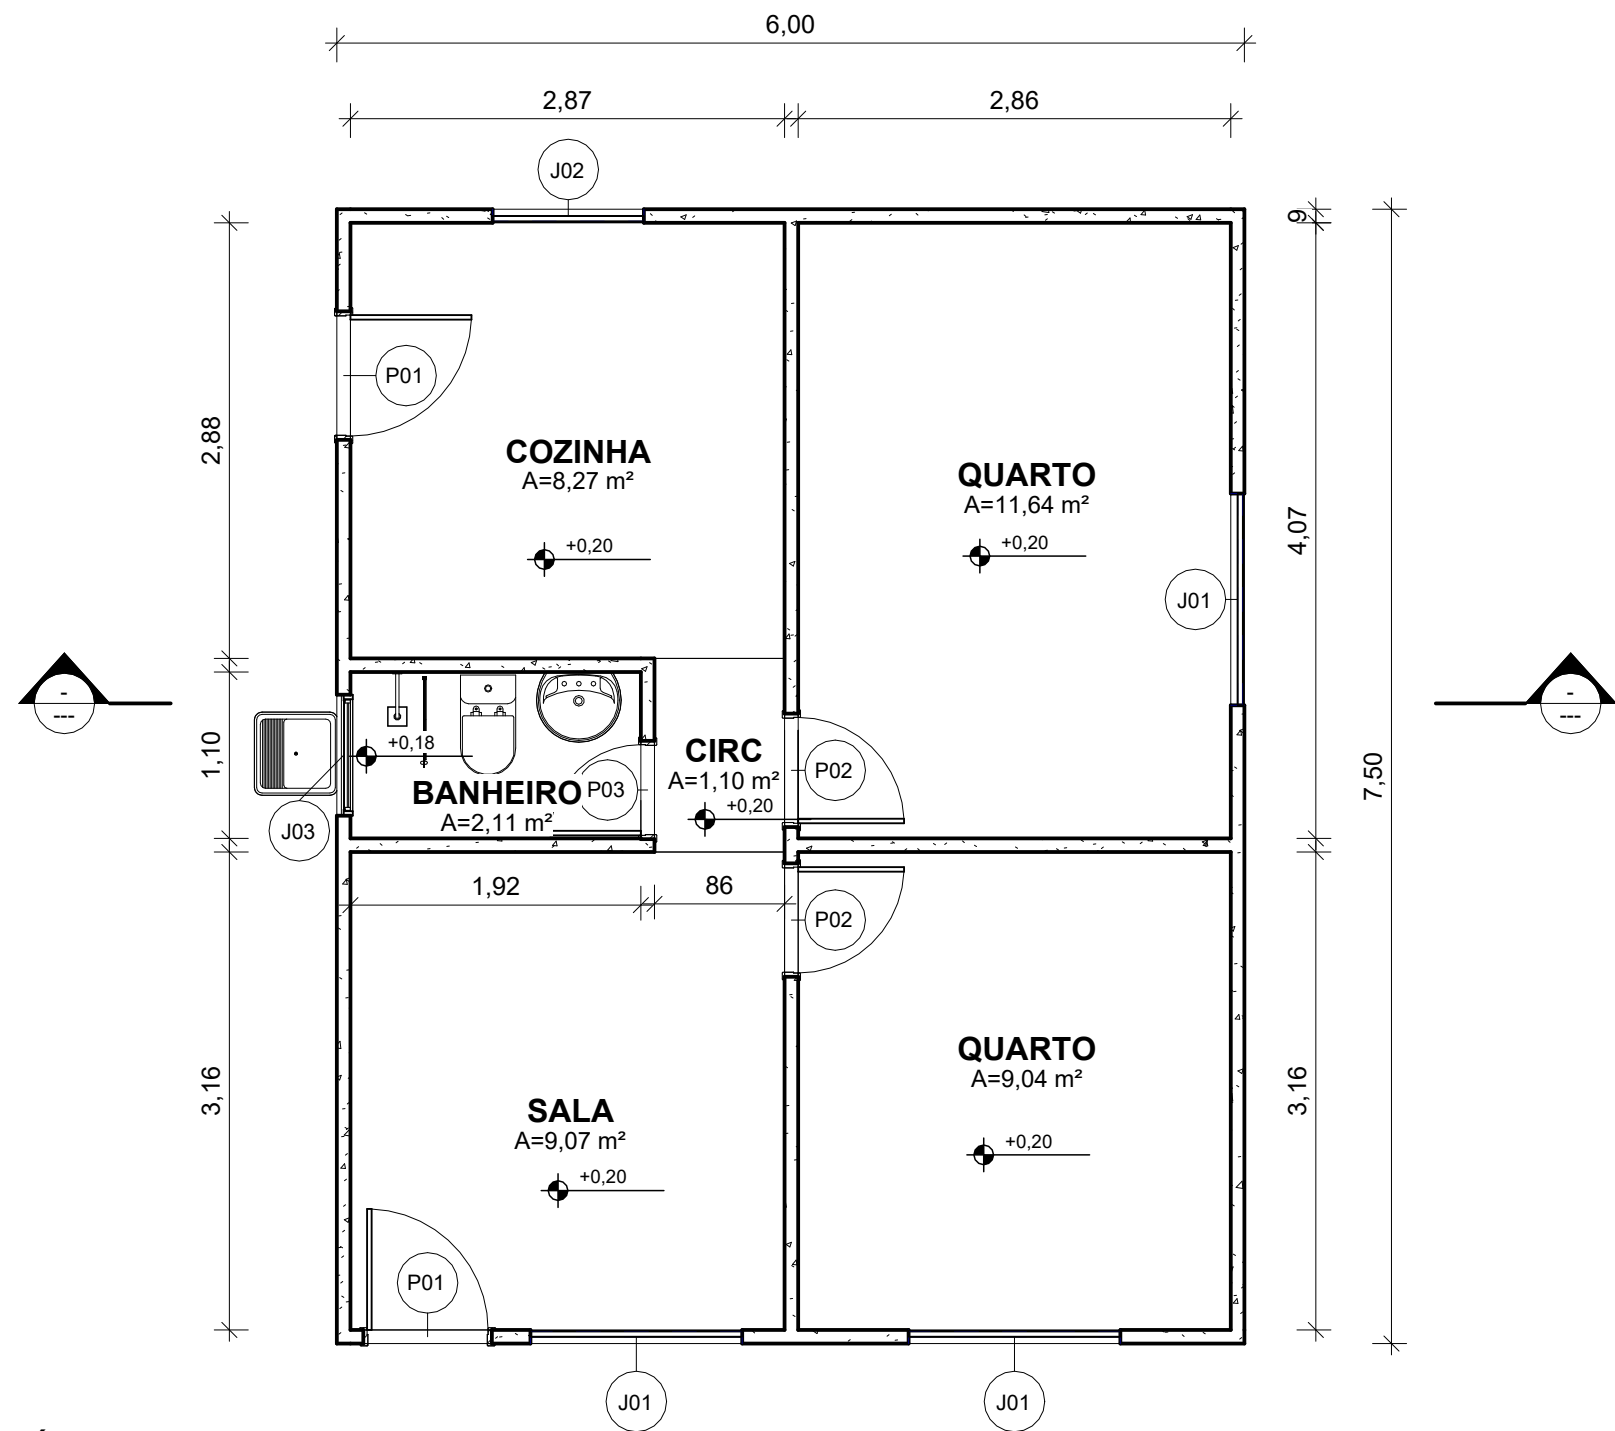


1 **TÉRREO**
1 : 50

JANELAS				
CÓD .	LARGU RA	ALTUR A	PEITO RIL	QUANTID ADE
J01	1,40	1,40	1,00	3
J02	1,00	1,20	1,20	1
J03	0,80	0,60	1,60	1


PORTAS			
CÓD .	PORTA		QUANTI DADE
	LARGUR A	ALTUR A	
P01	0,80	2,10	2
P02	0,70	2,10	2
P03	0,60	2,10	1
			5

	PLANTA BAIXA			PRANCHA: 04

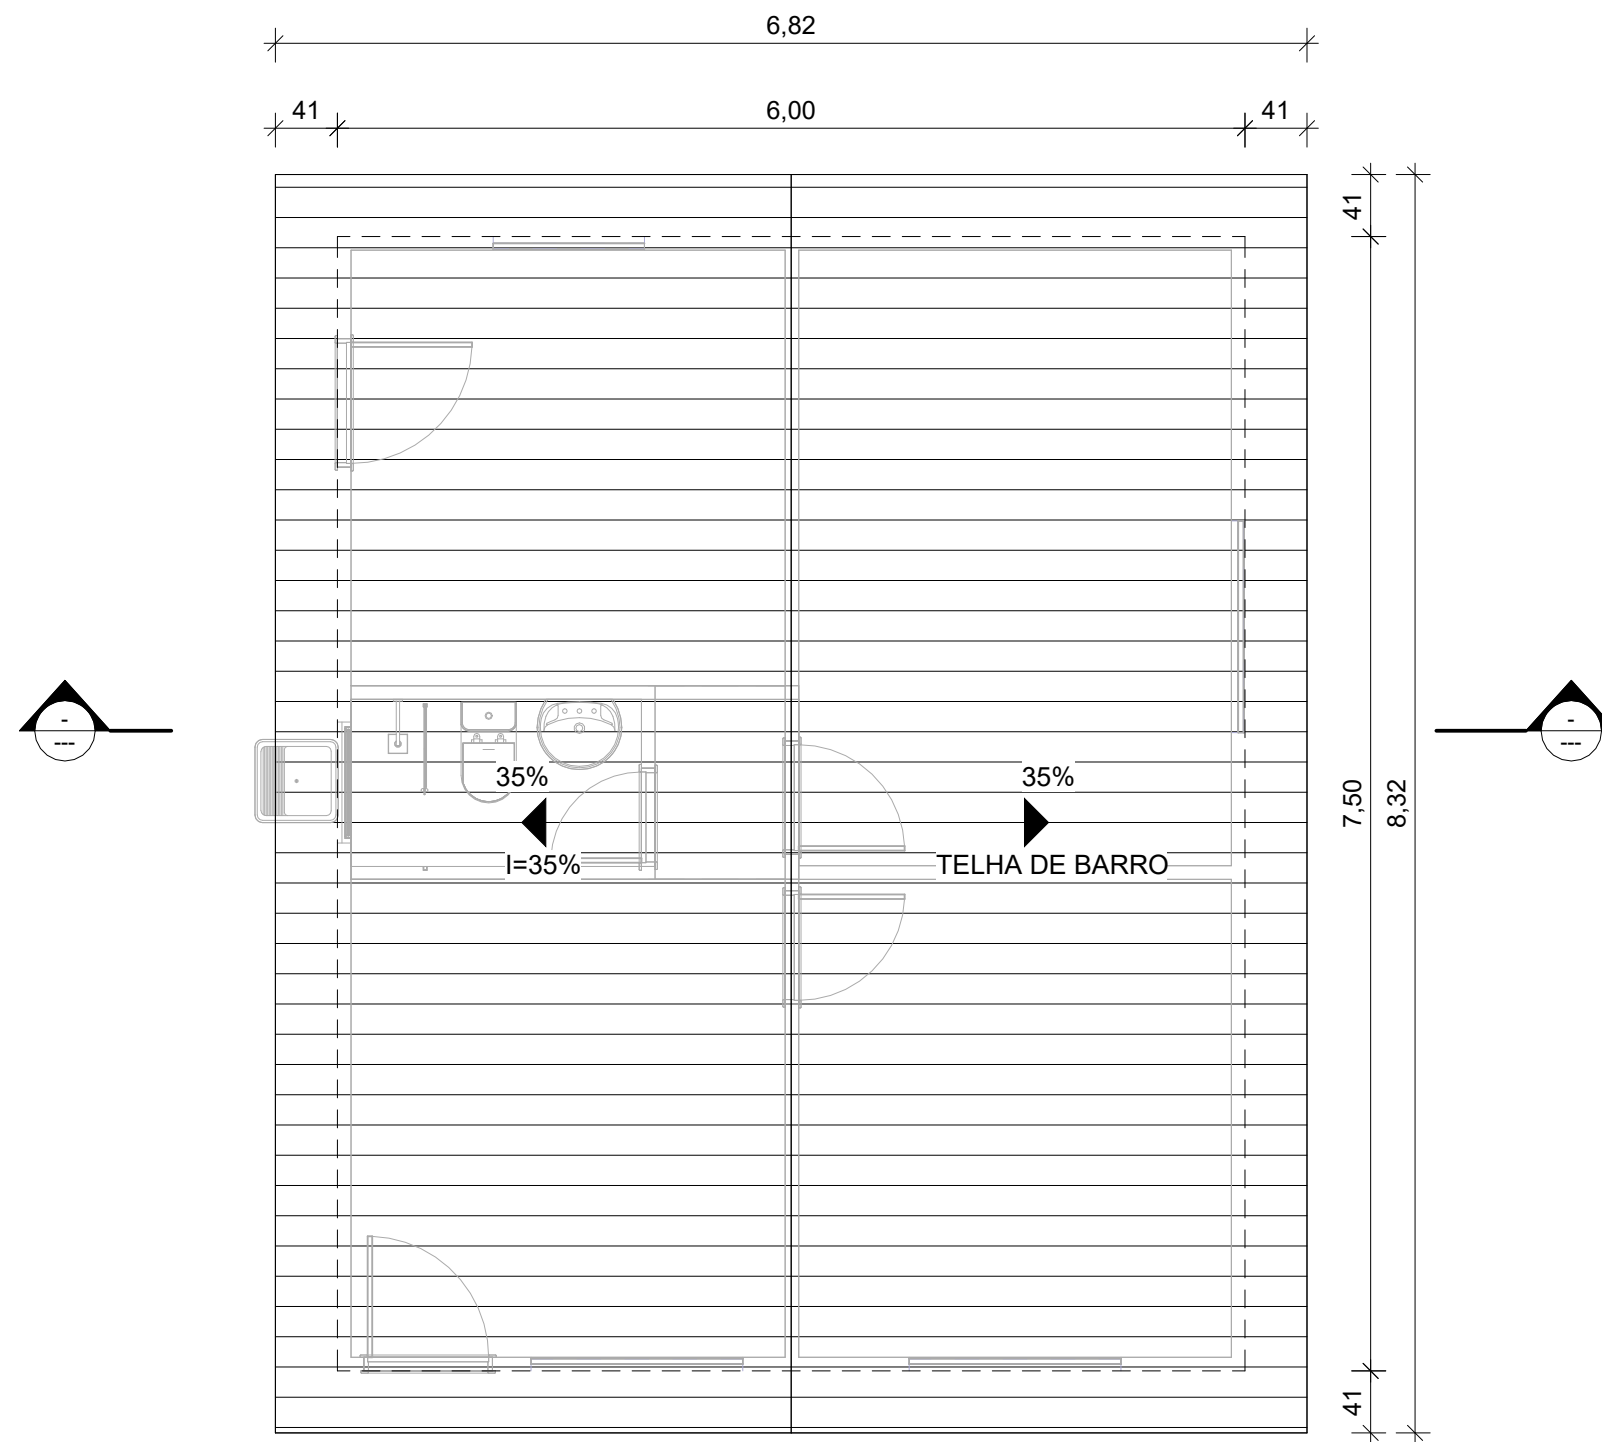

1 COBERTURA
1 : 50

	PLANTA DE COBERTURA			PRANCHA: 04 (1)

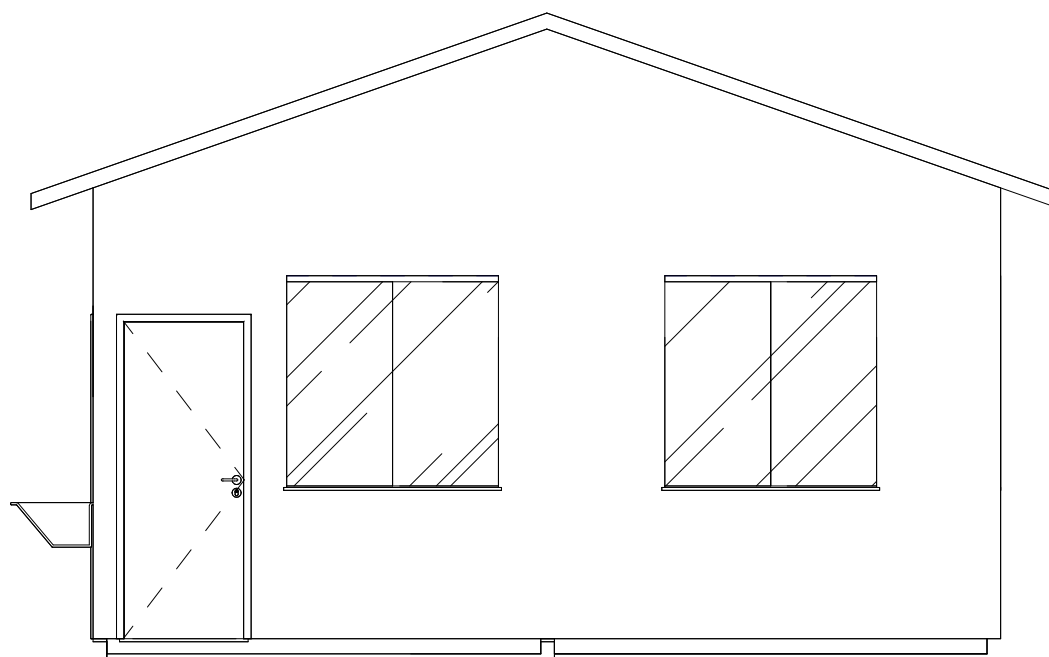

1 FACHADA SUL
1 : 50

	FACHADA			PRANCHA:
				04 (1) (1)